


47
8-22

46/18

Kir. herm. 78

BYGNINGSHEFEN
I ÅKER
J. No. 920-21
Sag 29.

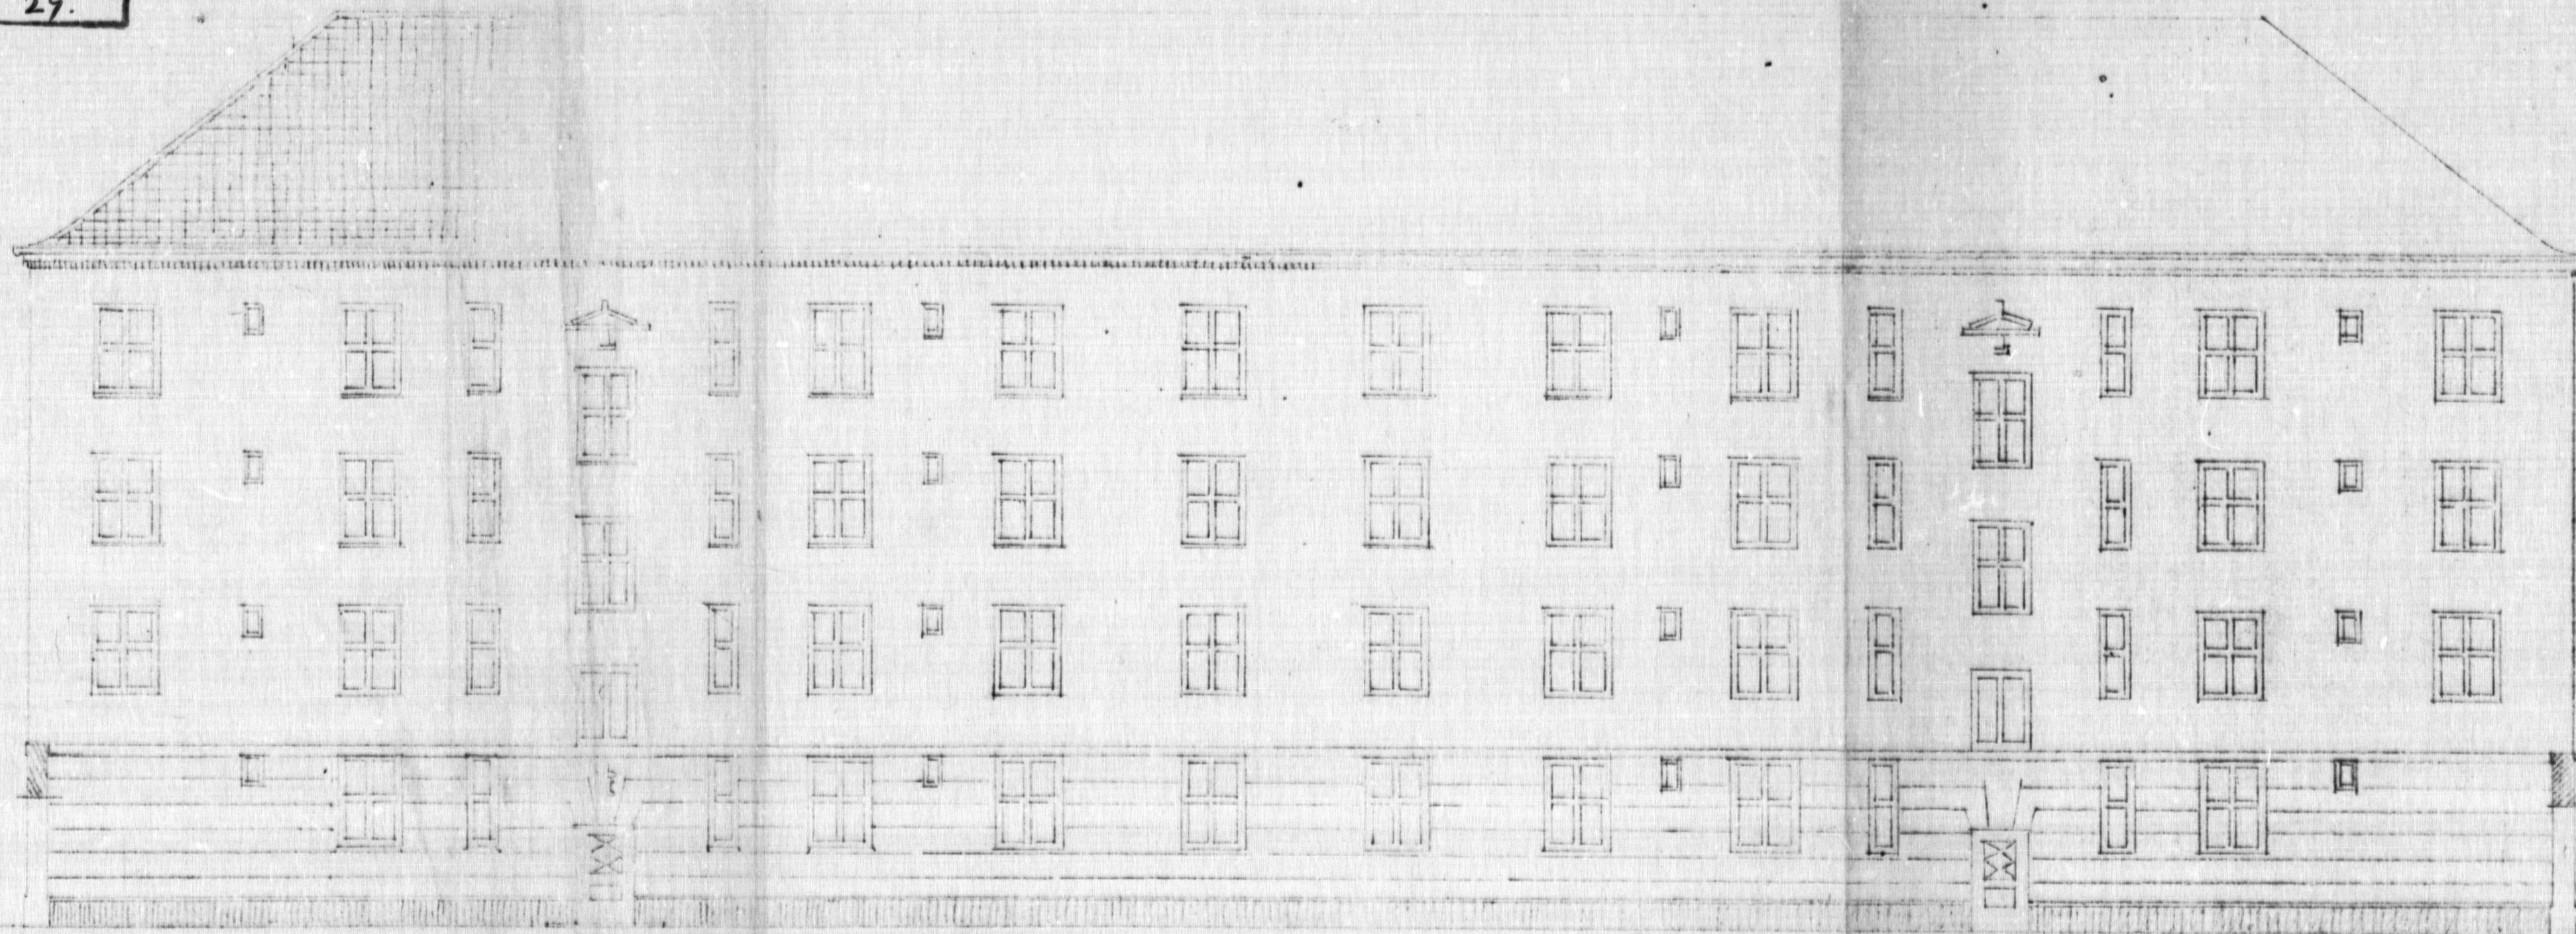

Nr 3 SOLANG. TIDKEVILLEN. V. ÅKER. GAARDSFACADE BYGNING I. 1-100.