


SKEMATEGON. 1:20.

936-6921


16/3 22

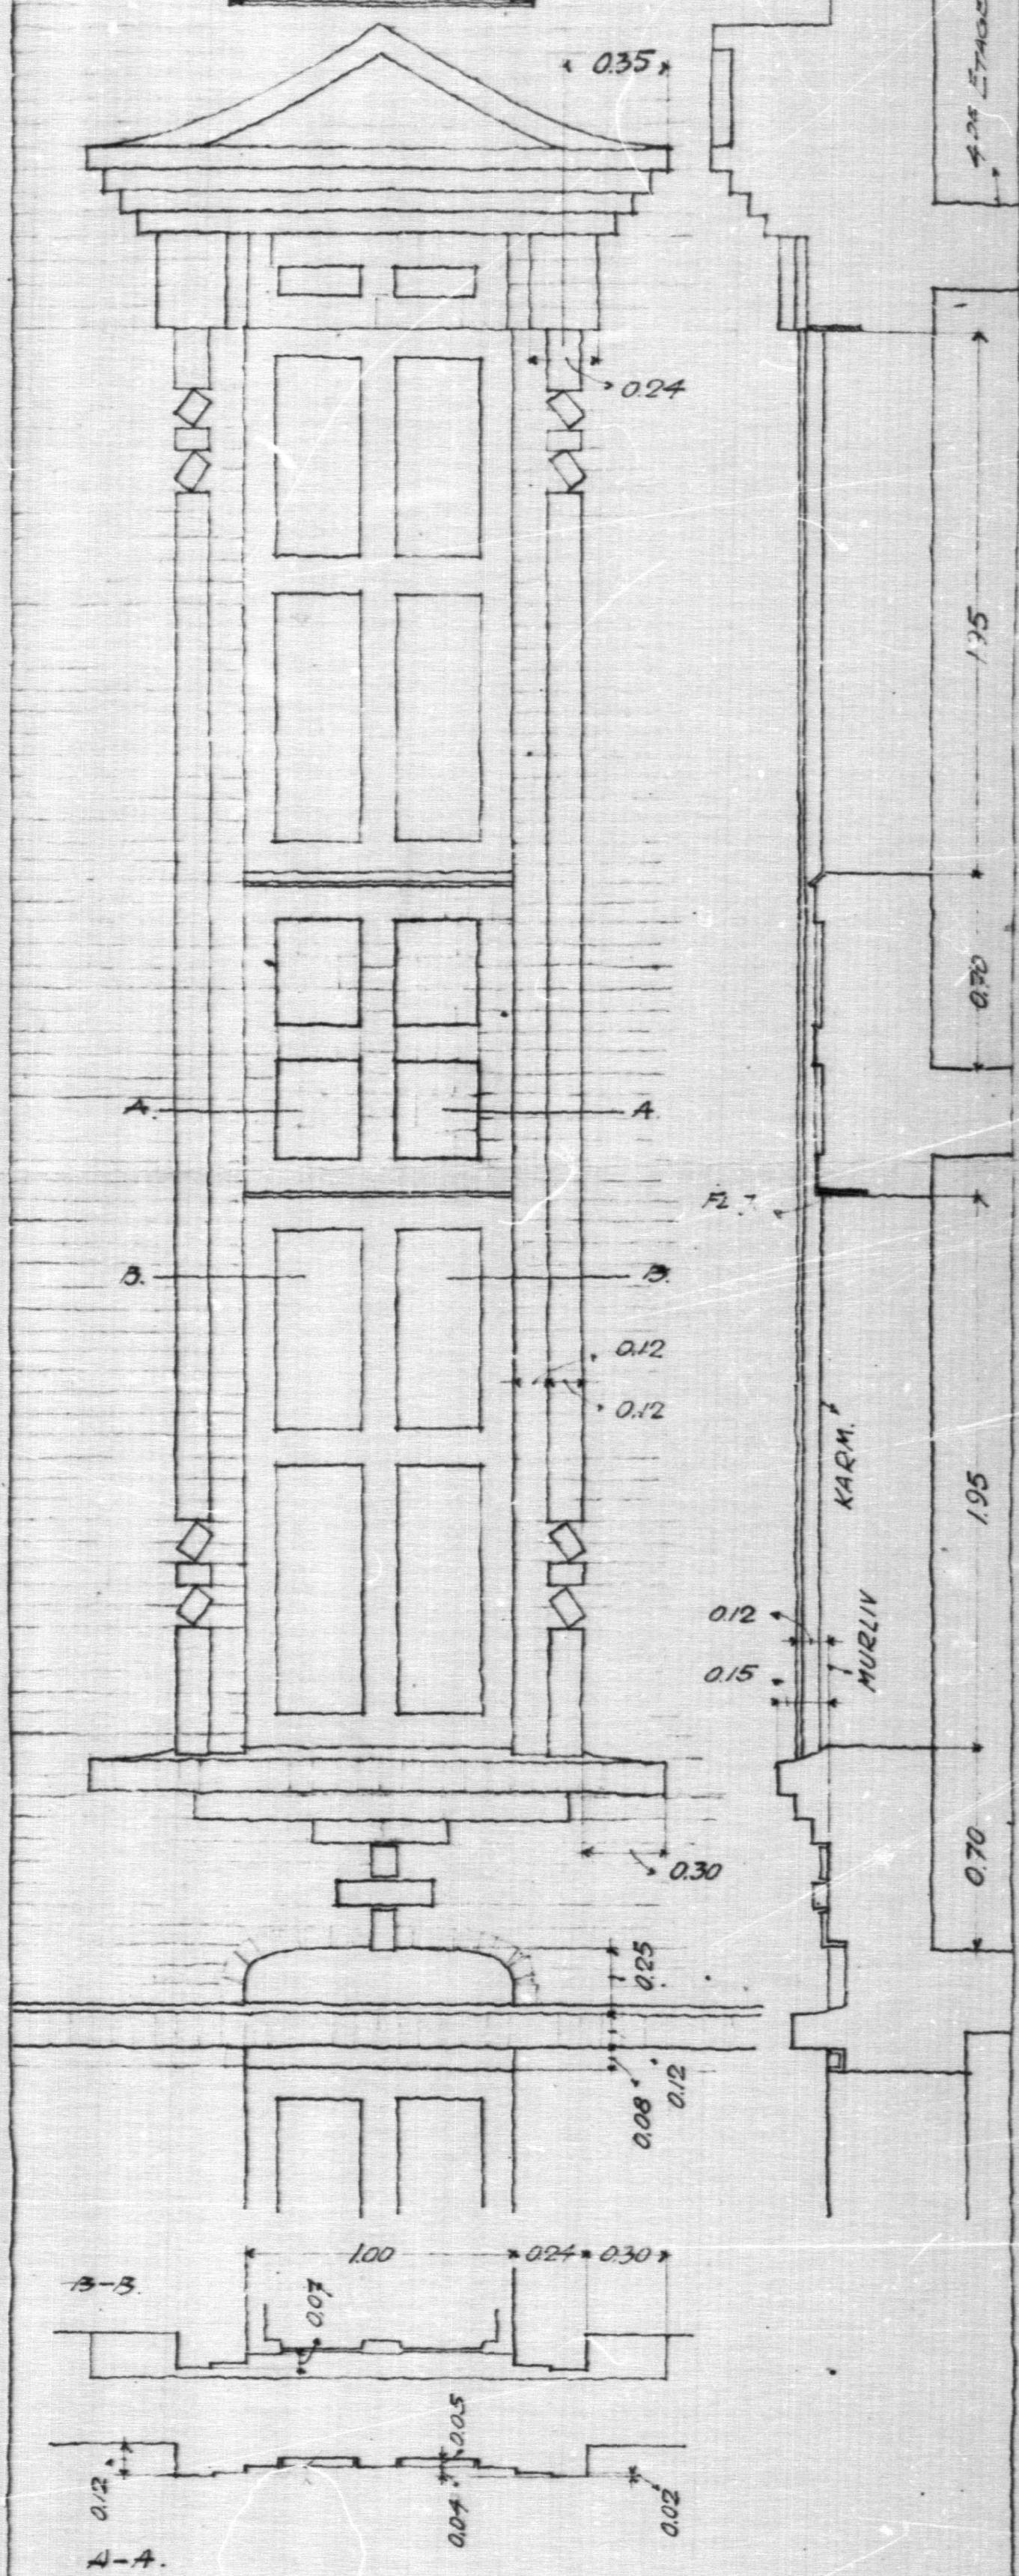


187/10-22

BYGNINGSKEMEN
I AKEB
A-No. 936-21
Rilag 18


Se side 17

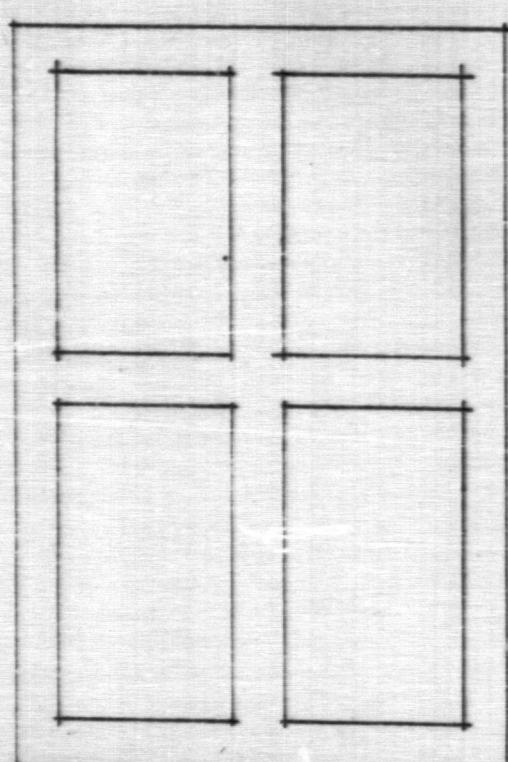

$1\frac{1}{2} \times \frac{1}{4}$ "

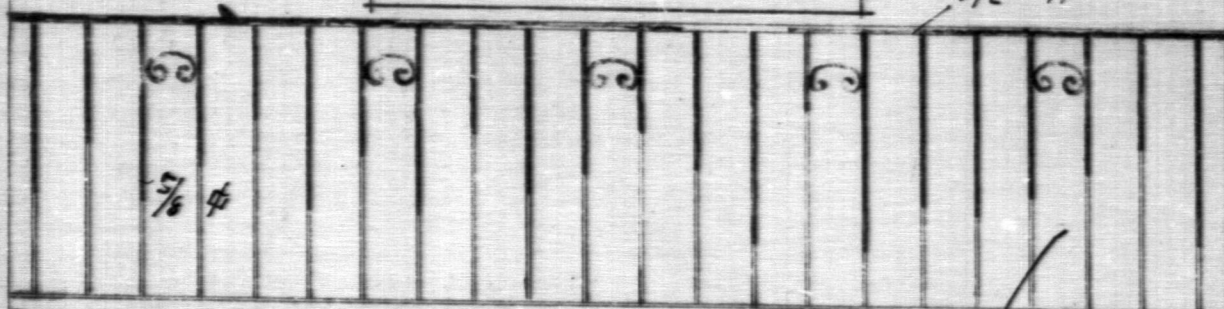


3^{de} & 4^{de}
Etage.

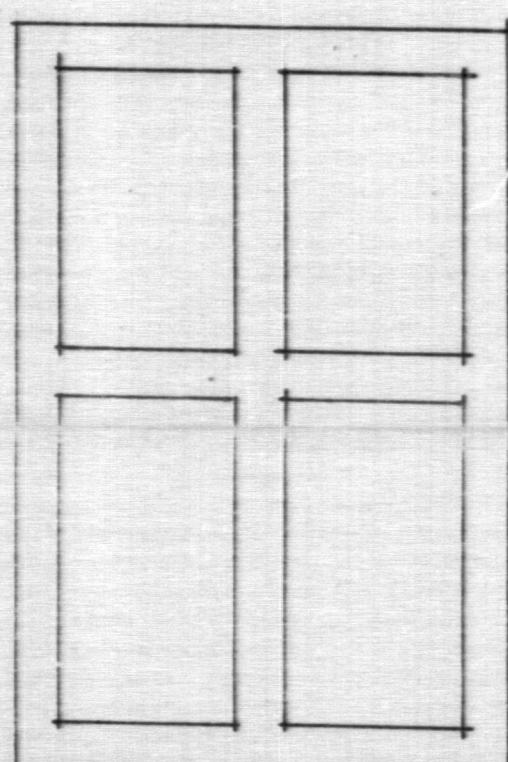

$1\frac{1}{2} \times \frac{1}{4}$ "



2^{de} Etage

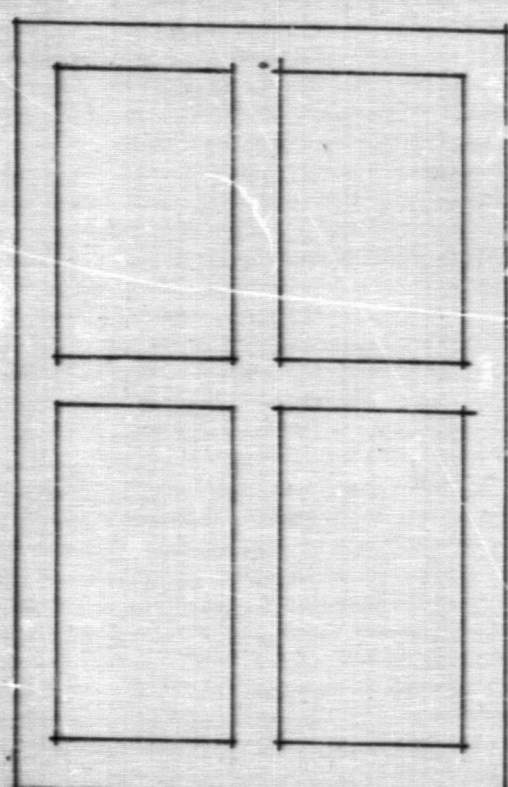

DARCEL AU KIRKEUDOMTERNE.
BYGN III & IV. SKEMA - GAARDNFACADER.