
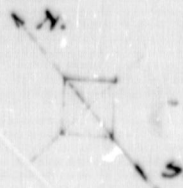


PARCEL AV KIRKEVEITOMTERNE.

BYGN. I. II. III. IV.

SITUATION PLAN. 1:500.

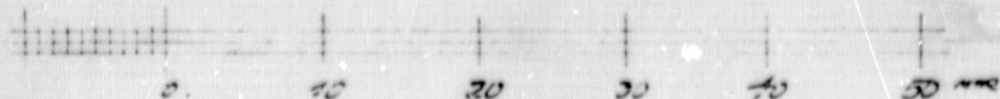

BYGNINGSREGISTER
1924
L.N. 937-1924
Byg.

HAMMERSTAD GATE.

90.70 90.32
54.40

7.15 12.00

10.00 7.15

III.

II.

I.

GAARD - PLASS.

BYGRANDSE.

IV.

50.80 50.87

(30.80)

50.85 50.87

10.00 6.75

54.40

6.75 12.00

84.90 88.61




KIRKEVEITEN.

BYGNING II.
PLAN AV KJØLER & AV 132. STAGE



BYGNINGSBOKFØR
TAKER
I-No. 937-2
Lag 9.

46/18
Tilbygning 7-9-11-13

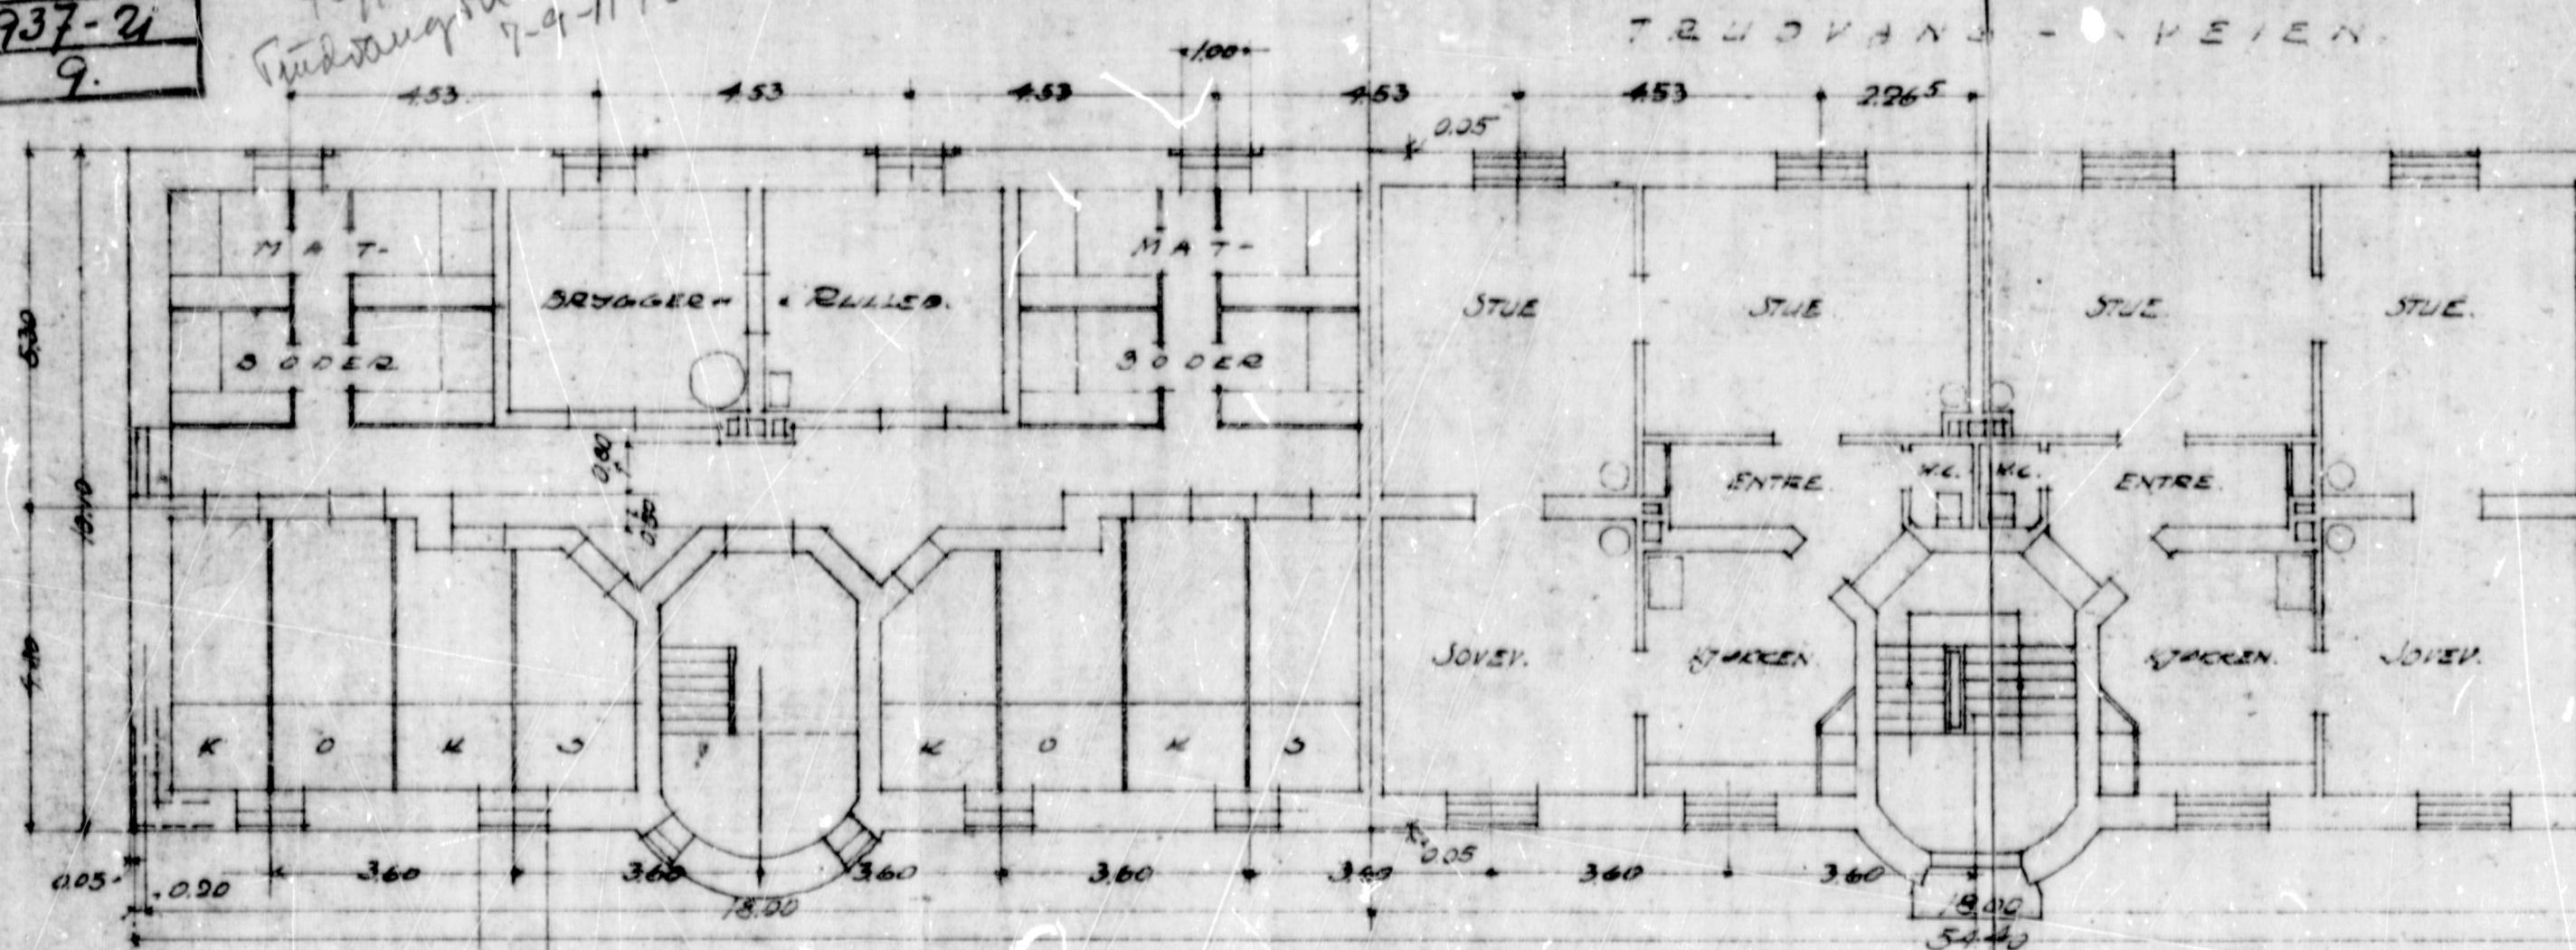

TILBYGNING - KJØLER

78.00
11


245 AV 250 27455

0 1 2 3 4 5 6 7 8 9 10

Bilag 10.

46/18 Bl. 4

Ark 1274.

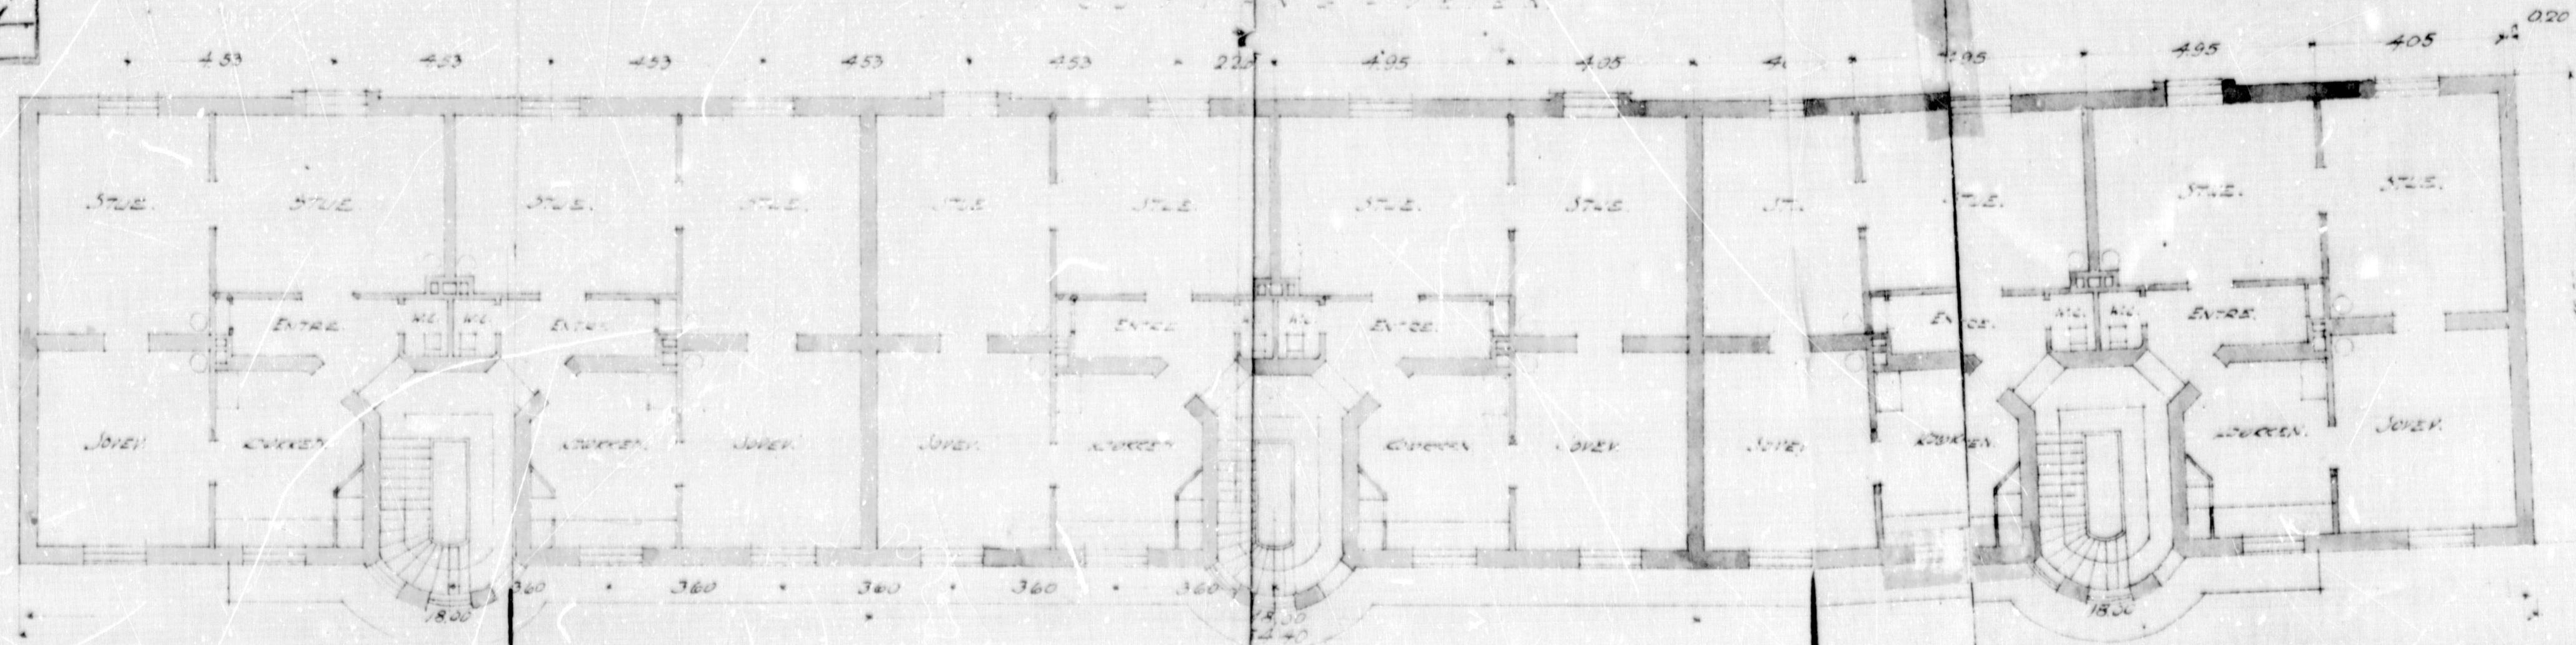





